


No.	Change	CM-No.	Done	Date
0.1	New article	12-378	BNCMVE	

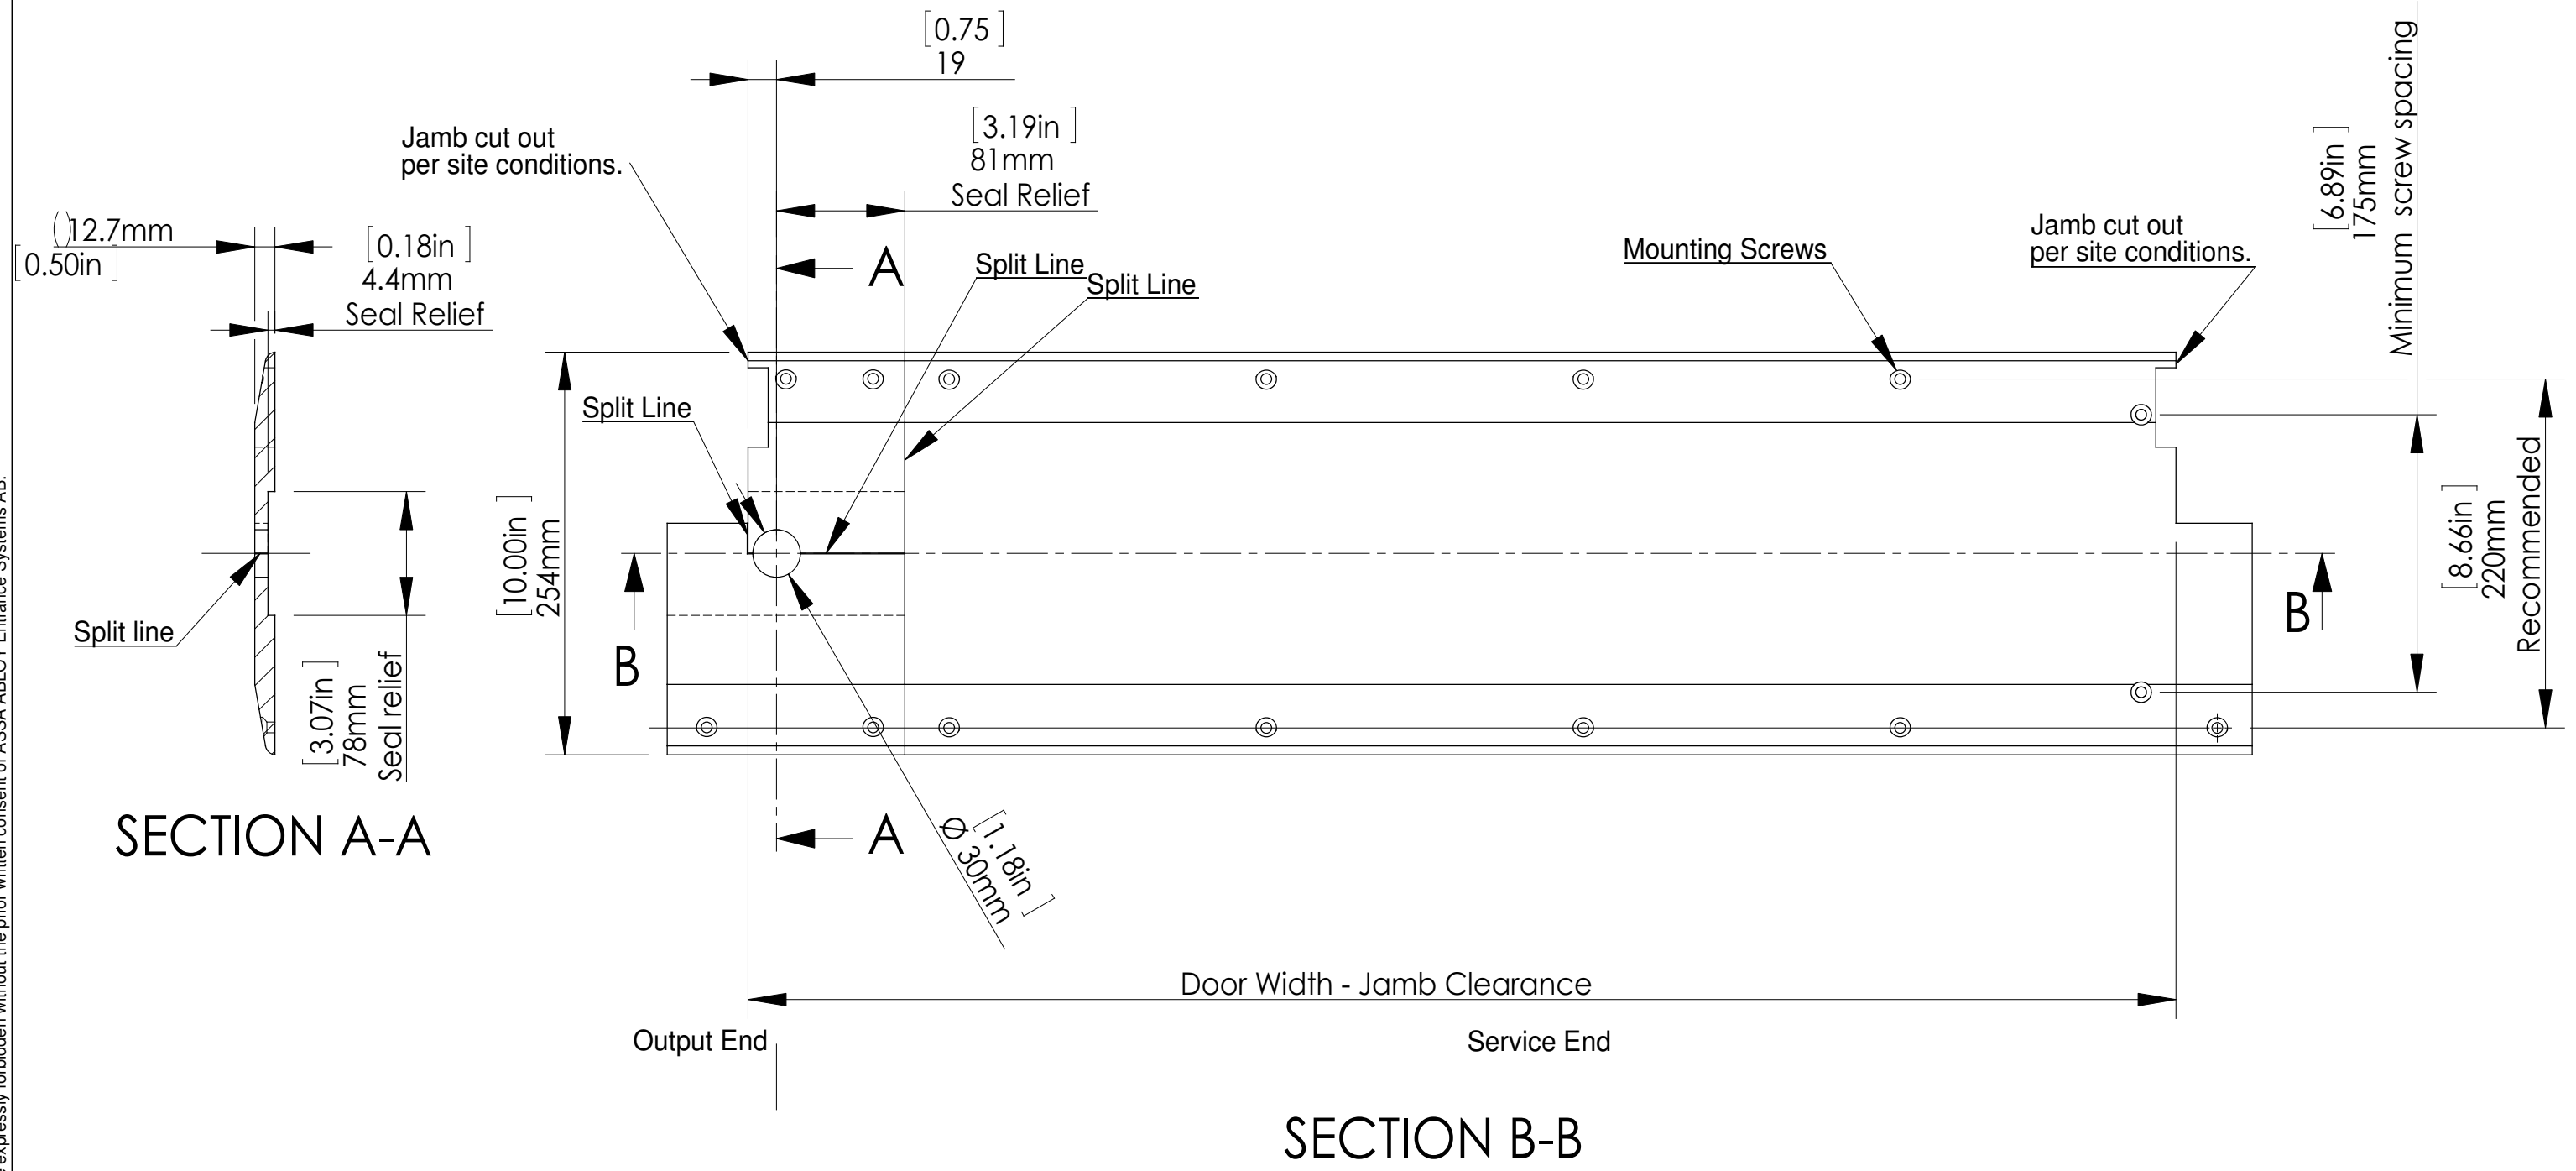

SECTION A-A

SECTION B-B

1. Offset Pivot door threshold shown. Verify site conditions and compatibility on alternative Operator configurations.
2. Output seal clearance must be maintained as shown; indicated by "relief" dimensions.
3. 1/4" thick thresholds must maintain the 4.4mm[0.16in] seal relief dimension.

Surface treatment		Material		Remark	
		Assembly			
General tolerance		Proj. method	Scale	Drawn	Date
ISO 2768			1:4	BNCMVE	
-		Description			Status
<b>ASSA ABLOY</b> ASSA ABLOY Entrance Systems AB		Threshold Recommendation ASSA ABLOY SW200i-IG			Draft
Rev.	Size	Sheet			
1.0	A3	1 (1)			
Drawing No.					
					1009708

© All rights in and to this material are the sole property of ASSA ABLOY Entrance Systems AB. Copying, scanning, alterations or modifications are expressly forbidden without the prior written consent of ASSA ABLOY Entrance Systems AB.